





Legend

-  Proposed Station
-  Proposed New Tracks

DRAFT - WORK IN PROGRESS

Phase 2 consultation drawing
 This drawing is a draft and remains a work in progress. The details represented on this drawing are subject to change pending further design development for the Scheme by Network Rail. This draft drawing is being shared by Network Rail solely for the purposes of supporting public consultation on the design development of the Scheme and so represent the draft Scheme design as of May 2020.

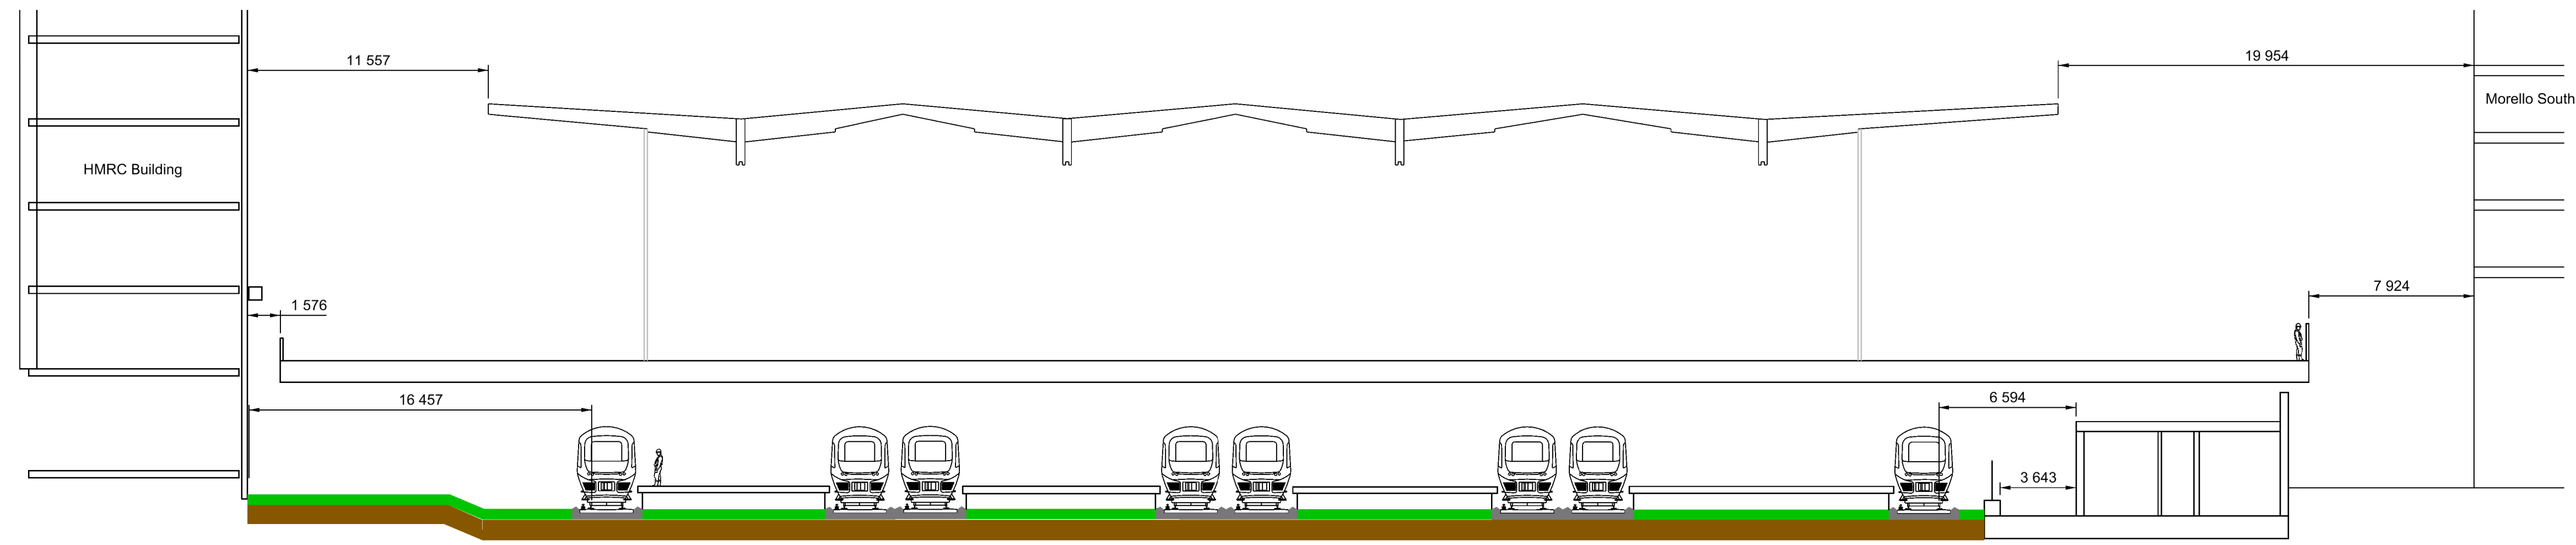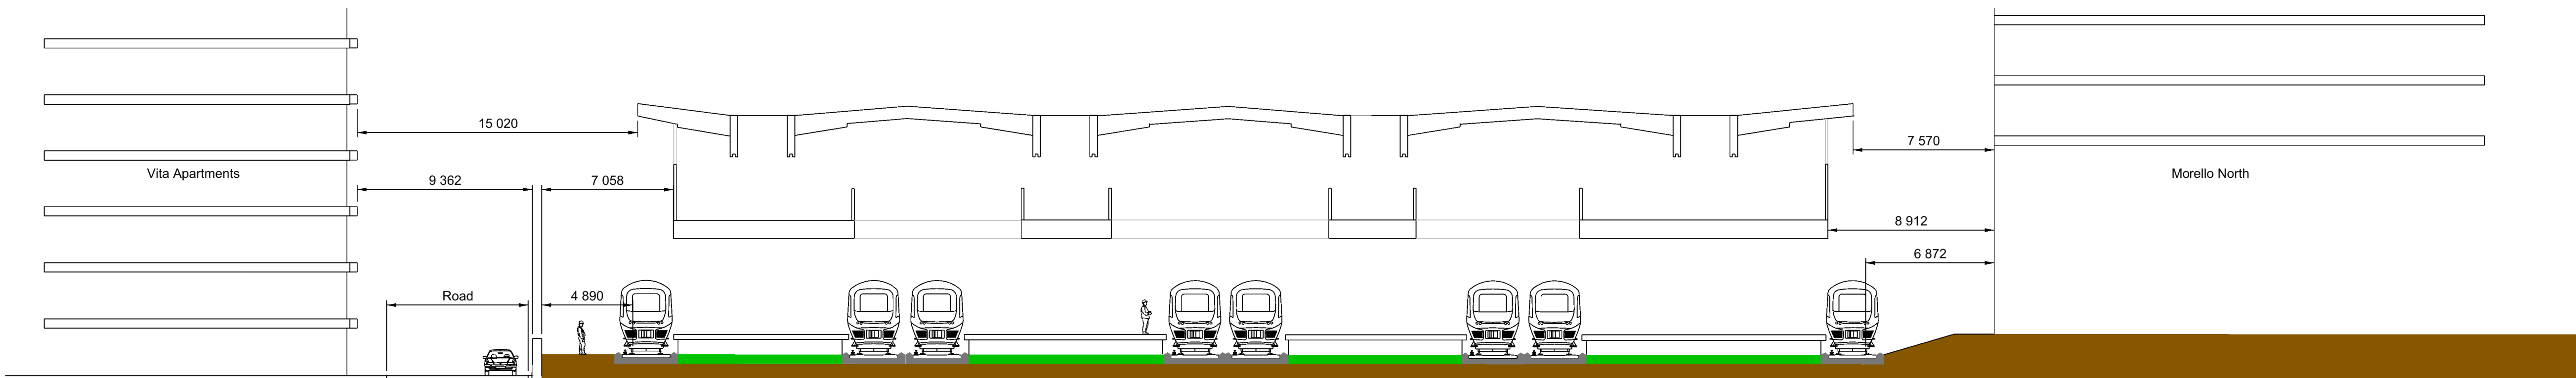

East Croydon to Selhurst Junction
 Capacity Enhancement Scheme
 East Croydon Station
 Indicative Proximity Cross Sections