


East Croydon to Selhurst Junction Capacity Enhancement Scheme

TWAO Proposed TWAO Application boundary supplementary note

Proposed Principal Supply Point (PSP) location note

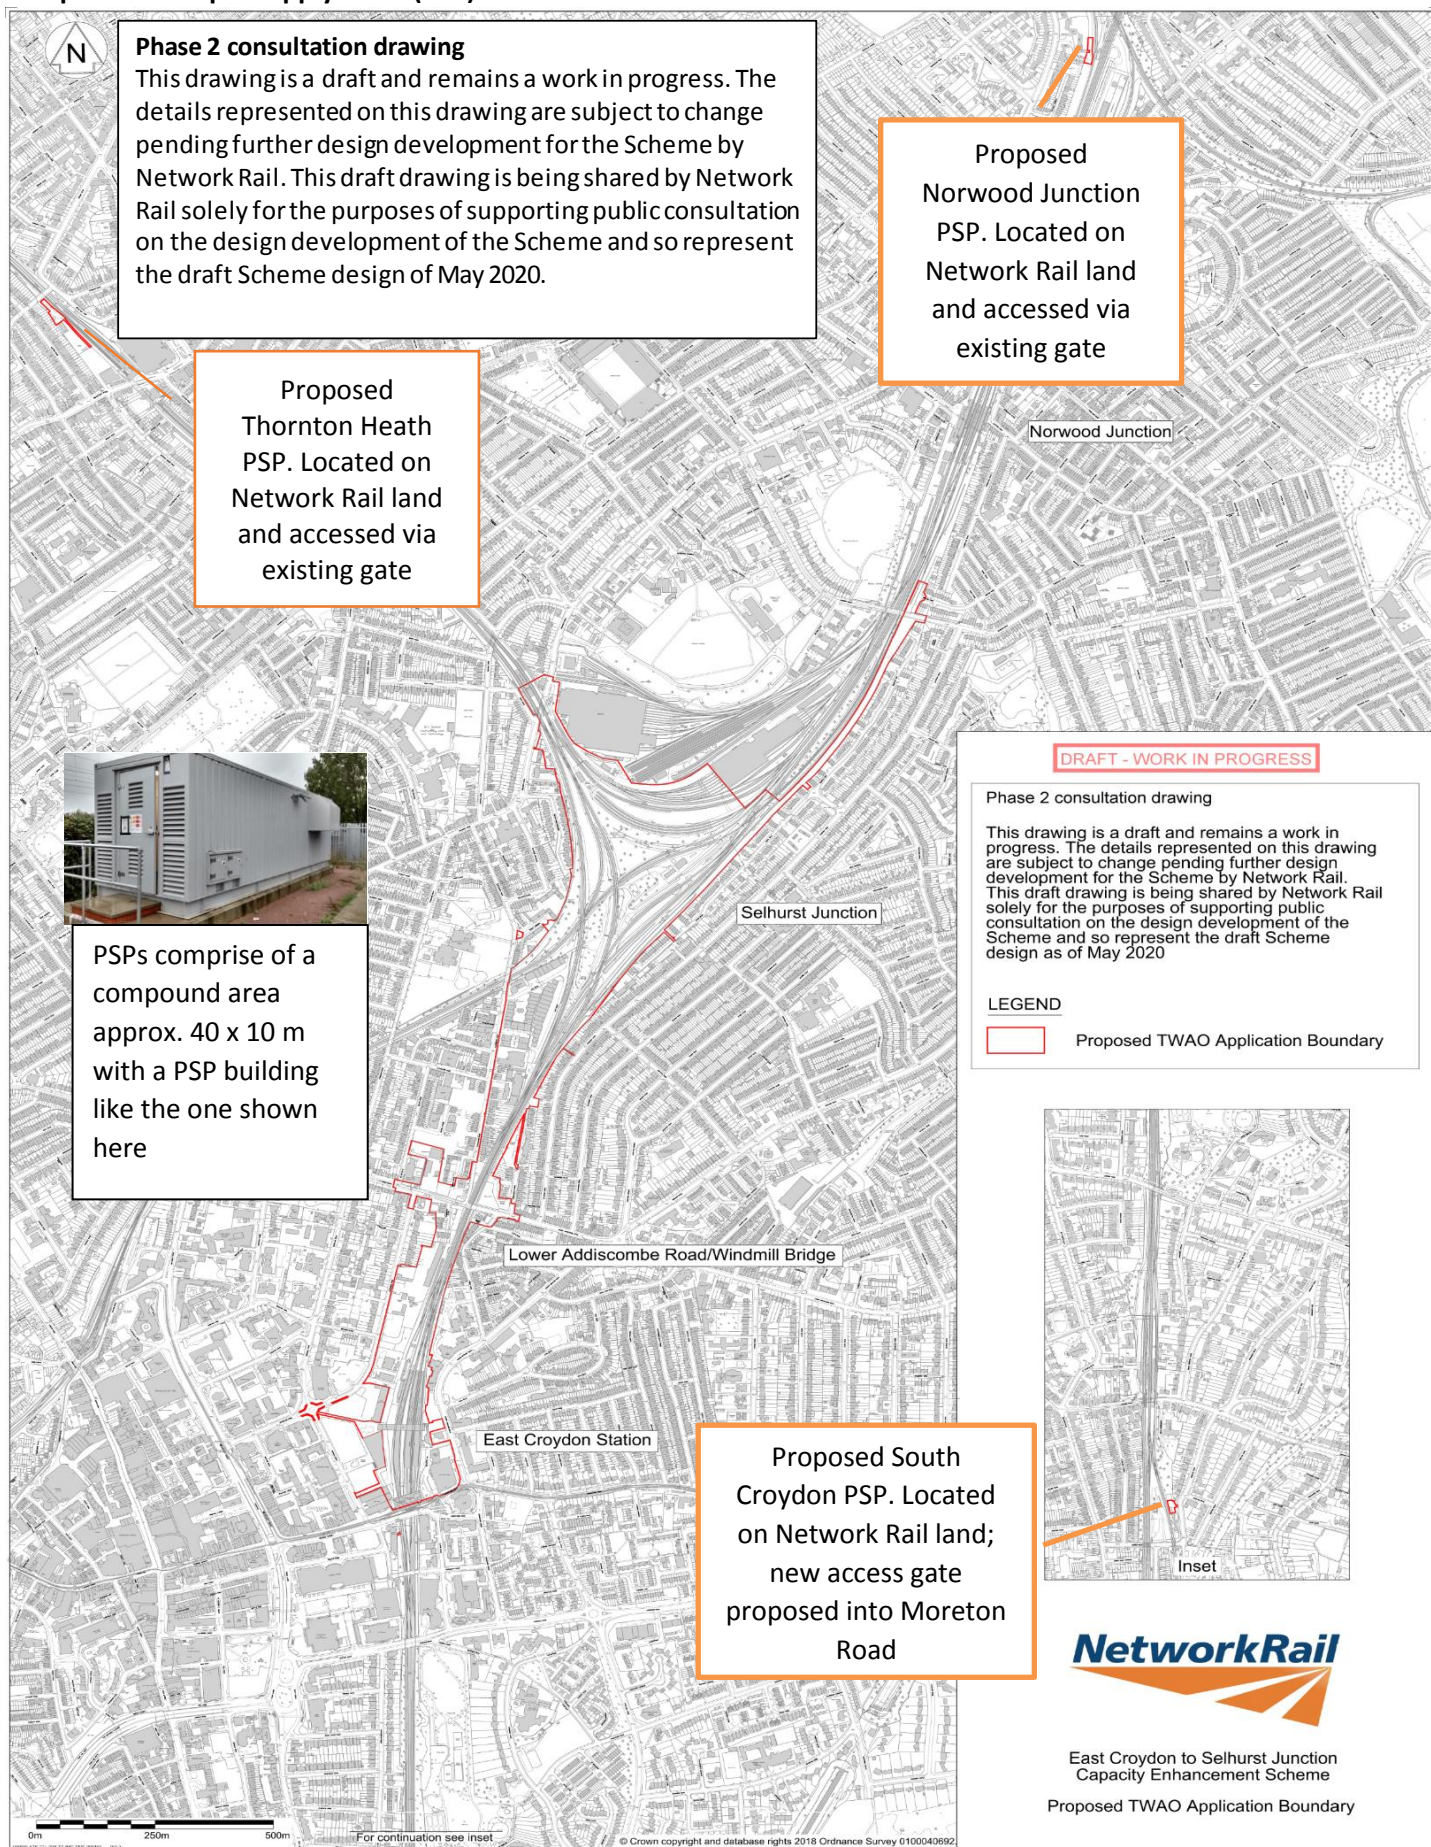

PSPs comprise of a compound area approx. 40 x 10 m with a PSP building like the one shown here